



1459 Washington St.  
Muscatine, IA 52761-5040  
(563) 263-8933  
Fax (563) 263-2127

Public Works

City Transit  
263-8152

MEMORANDUM

Equipment Maintenance  
Roadway Maintenance  
Collection & Drainage  
Building & Grounds  
Engineering

To: Randy Hill, Public Works Director  
FROM: Jim Edgmond, City Engineer. *JE*  
CC: Randy Howell, Streets Dept.  
DATE: May 20, 2015  
RE: Plaza Place No Parking Restriction

INTRODUCTION:

Because of the reconstruction of Colorado Street the intersection of Colorado Street and Plaza Place was rebuilt and an entrance for businesses was added going to the west off of Plaza Place. The sight lines out of this entrance are poor and additionally obstructed by cars parking on the west side of Plaza Place.

BACKGROUND:

Due to this entrance and the obstructed view the City has received requests to eliminate parking back 40 feet from the entrance on the west side of Plaza Place. The City Traffic Committee has reviewed this request and decided to recommend to the City Council to restrict this parking to improve the safety of the entrance.


RECOMMENDATION/RATIONALE:

To improve the safety of the Plaza Place intersection with Colorado Street it is recommended to restrict parking on the west side of Plaza Place back <sup>126</sup> feet from Colorado Street. This set back includes the area of the entrance and restricts parking back approximately 40 feet from the unnamed entrance on the west side of the street.

BACKUP INFORMATION:

NA

"I remember Muscatine for its sunsets. I have never seen any on either side of the ocean that equaled them" — Mark Twain

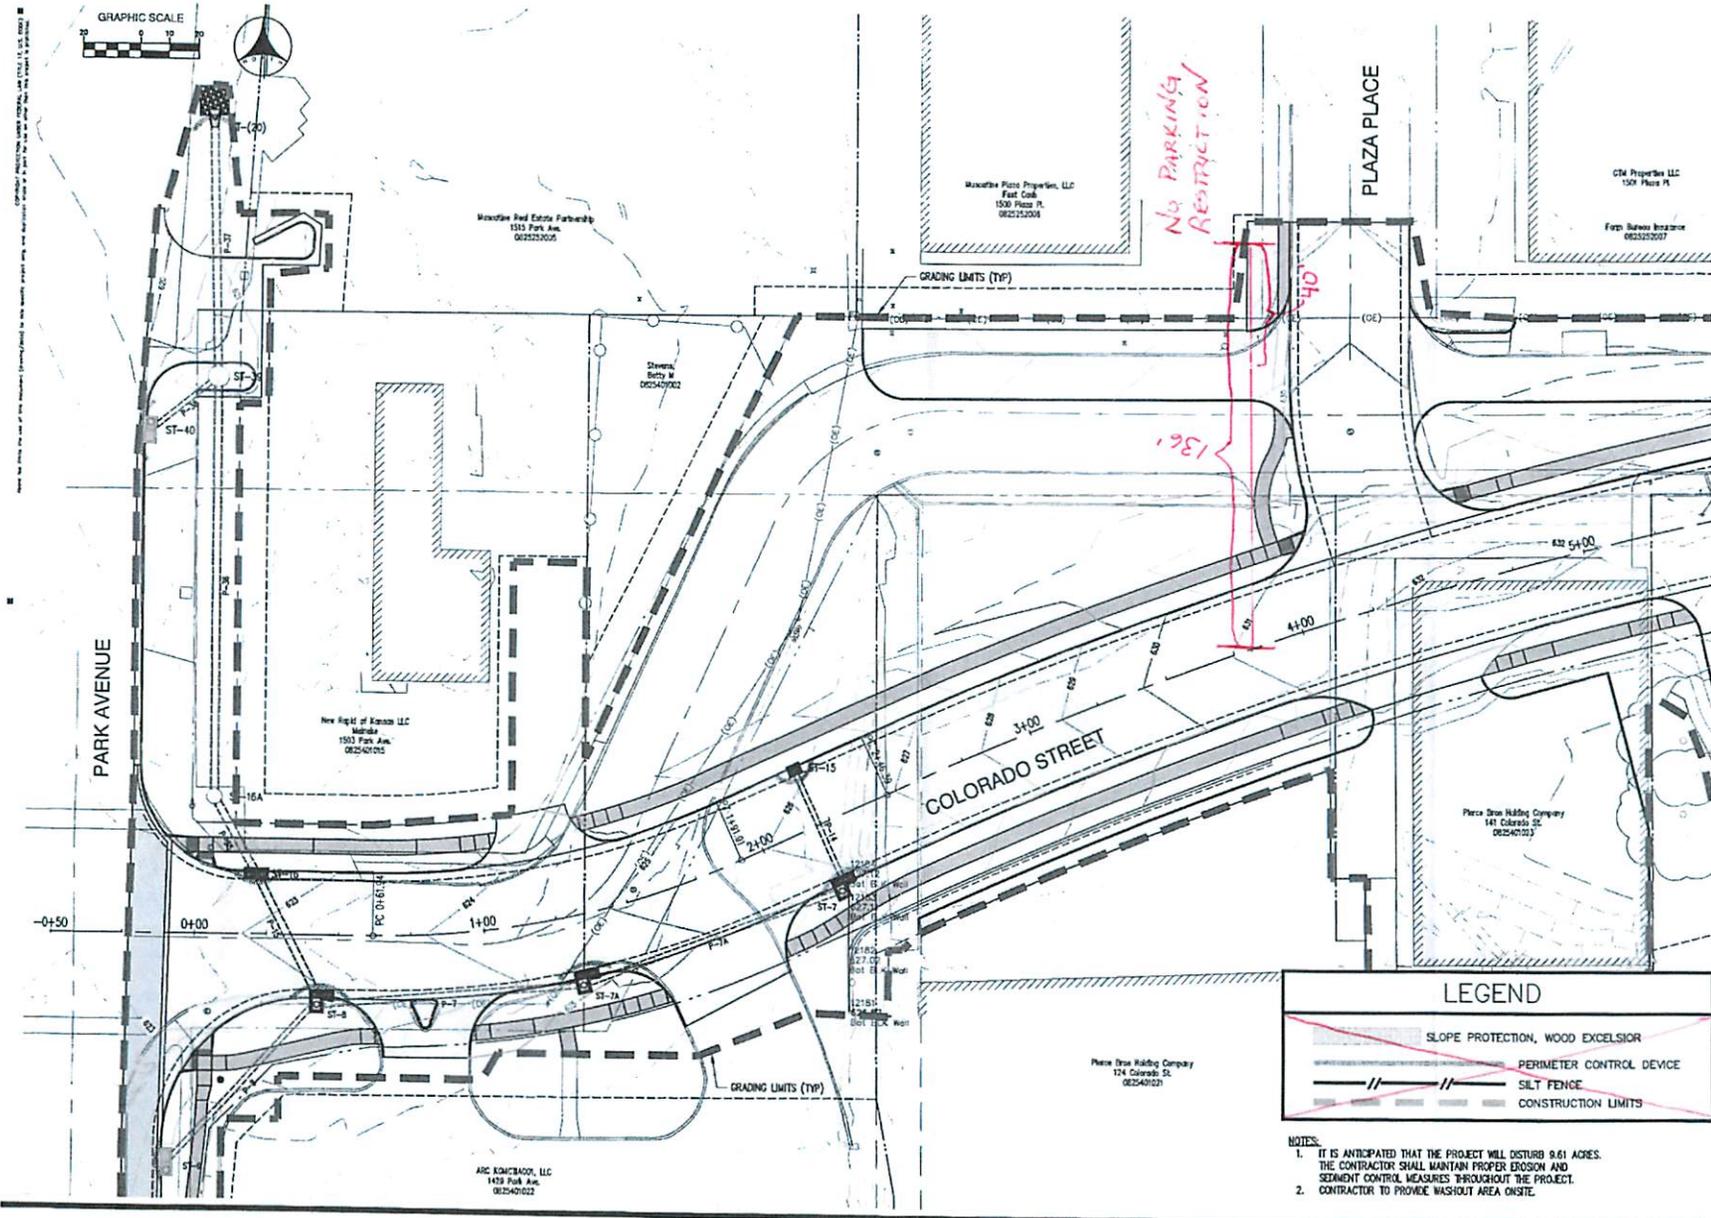

LEGEND	
	SLOPE PROTECTION, WOOD EXCELSIOR
	PERIMETER CONTROL DEVICE
	SILT FENCE
	CONSTRUCTION LIMITS

- NOTES:
- IT IS ANTICIPATED THAT THE PROJECT WILL DISTURB 9.61 ACRES. THE CONTRACTOR SHALL MAINTAIN PROPER EROSION AND SEDIMENT CONTROL MEASURES THROUGHOUT THE PROJECT.
  - CONTRACTOR TO PROVIDE WASHOUT AREA ONSITE.

 www.shoemaker-haaland.com	
 CITY OF MUSCATINE	
OWNER	
PROJECT STATUS	
COLORADO STREET MUSCATINE, IOWA STP-U-5330(616)--70-70	
PROJECT	
DATE	5/04/13
DRAWN	JEM
CHECK	ALH
APPROV	TWT
PROJECT NUMBER	
10015	
SHEET TITLE	
EROSION CONTROL	
SHEET NUMBER	
F.01	
	△
	REV